
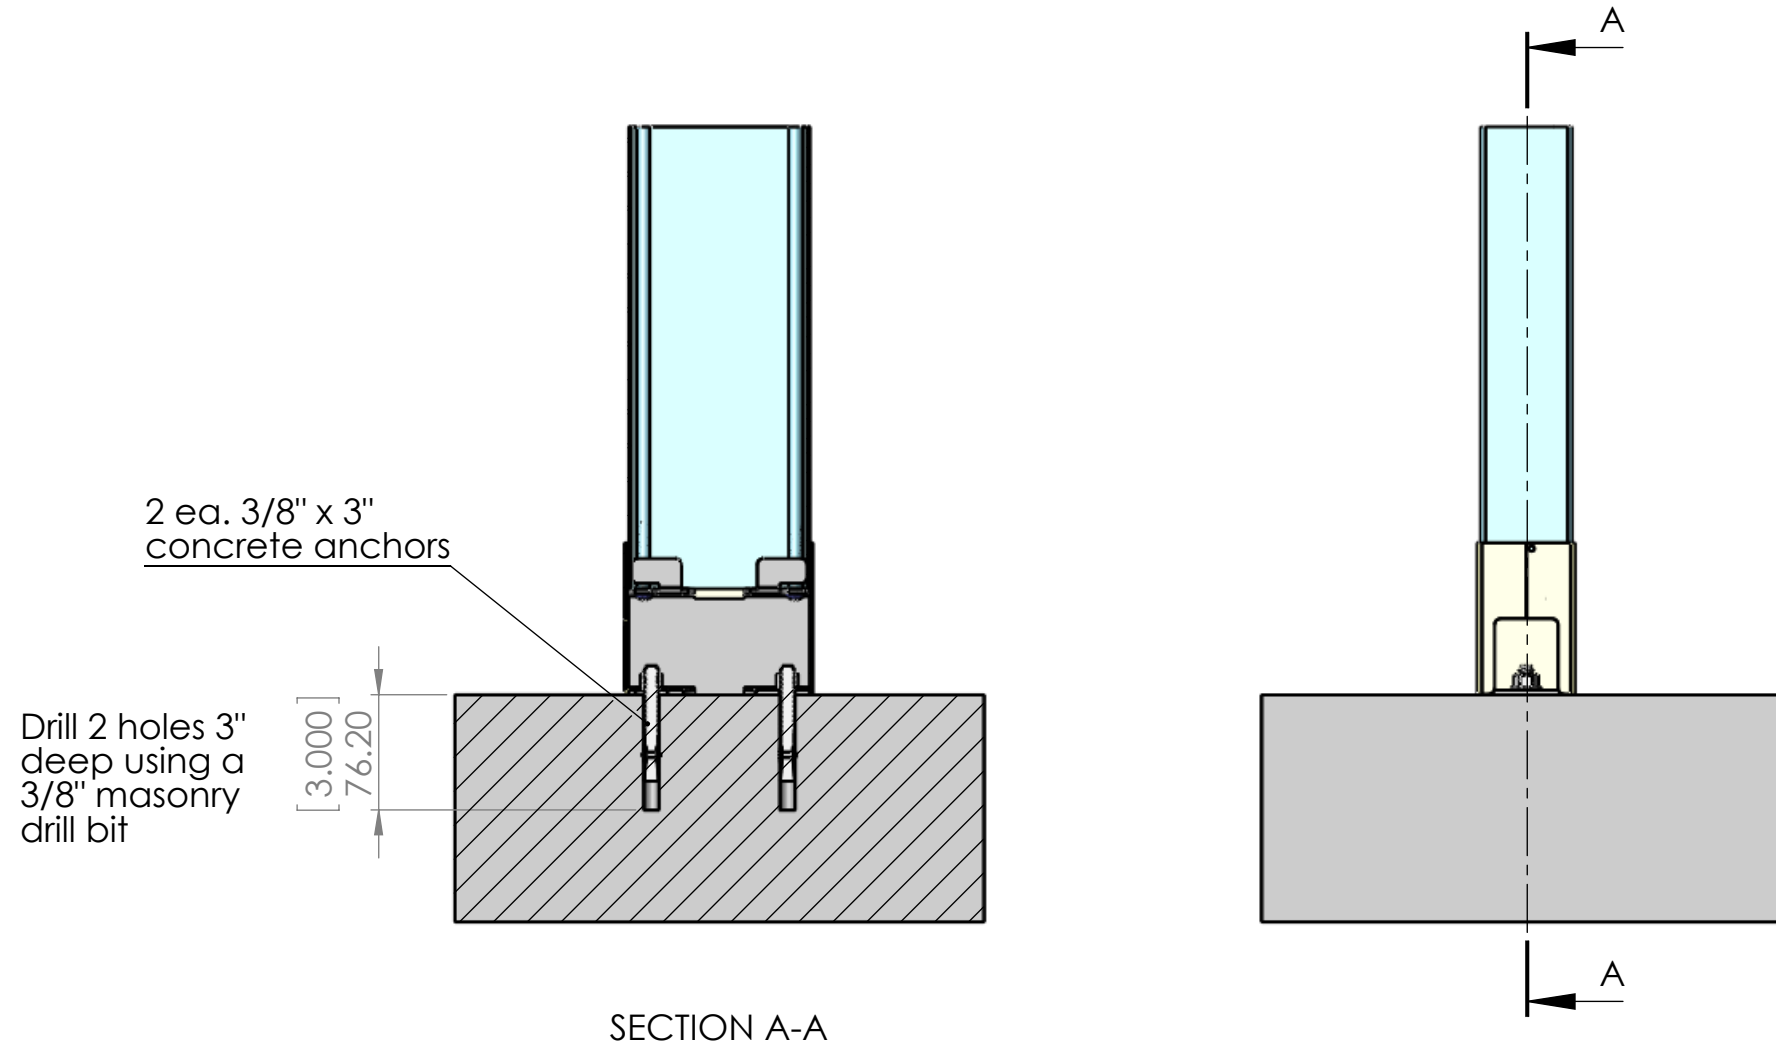


Level Post Concrete Installation

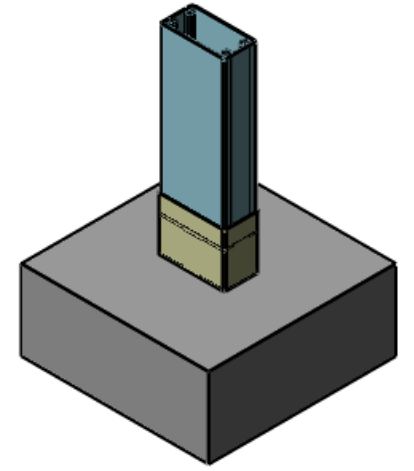

PROPRIETARY AND CONFIDENTIAL
 THE INFORMATION CONTAINED IN THIS DRAWING IS THE SOLE PROPERTY OF AWNINGS UNLIMITED INC. ANY REPRODUCTION IN PART OR AS A WHOLE WITHOUT THE WRITTEN PERMISSION OF AWNINGS UNLIMITED INC. IS PROHIBITED.

| | | |
|-------------|---------|--------------------------------------|
| | | UNLESS OTHERWISE SPECIFIED: |
| | | DIMENSIONS ARE IN MM |
| | | TOLERANCES: |
| | | FRACTIONAL ± |
| | | ANGULAR: MACH ± BEND ± |
| | | TWO PLACE DECIMAL ± |
| | | THREE PLACE DECIMAL ± |
| | | INTERPRET GEOMETRIC TOLERANCING PER: |
| | | MATERIAL |
| | | FINISH |
| NEXT ASSY | USED ON | |
| APPLICATION | | DO NOT SCALE DRAWING |

| | | |
|-----------|------|----------|
| | NAME | DATE |
| DRAWN | JR | 09/20/13 |
| CHECKED | | |
| ENG APPR. | | |
| MFG APPR. | | |
| Q.A. | | |
| COMMENTS: | | |

| | | |
|--|----------|--------------|
| SUNAIR AWNINGS | | |
| TITLE: PERGOLA LEVEL POST INSTALLATION INTO CONCRETE | | |
| SIZE B | DWG. NO. | REV |
| SCALE: 1:5 | WEIGHT: | SHEET 1 OF 1 |